




**Elliott Wheeler**  
Architect  
3419 S Drexel Avenue  
Tampa, Florida 33629  
813-390-5073  
AR 92837  
elliott@ewarchitect.com

# HOLIDAY INN RESORT BARBADOS


Bridgetown, Barbados BGIHI

DATE ISSUED	02.27.11
REVISIONS	

02.27.11	REVIEW
PIER SUITES ELEVATION FRONT, REAR AND SIDE	
A-204	

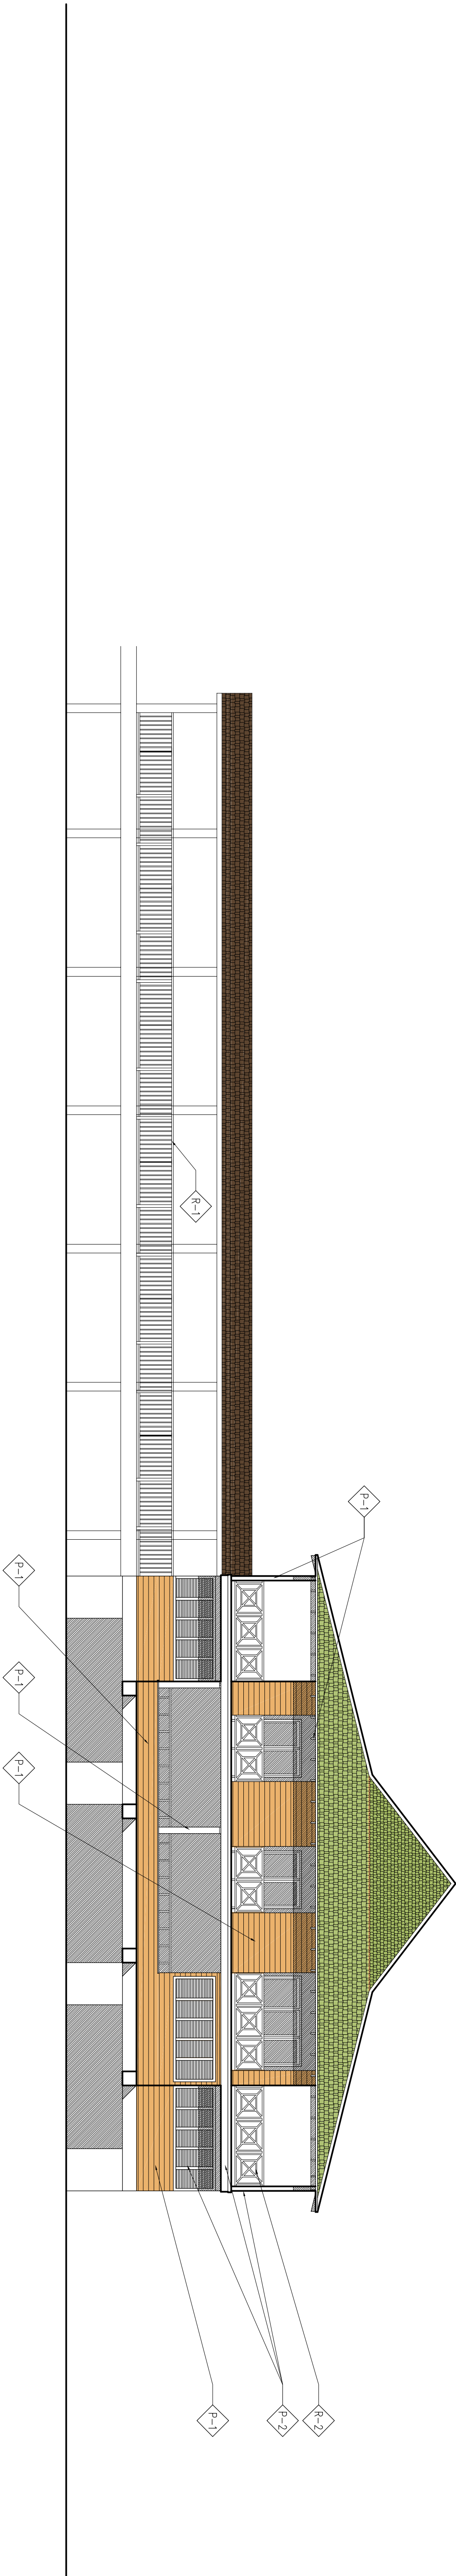

3 ELEVATION - RIGHT (EAST) AND LEFT (WEST) SIDE  
SCALE: 1/8" = 1' WHEN PLOTTED AT 42 X 30

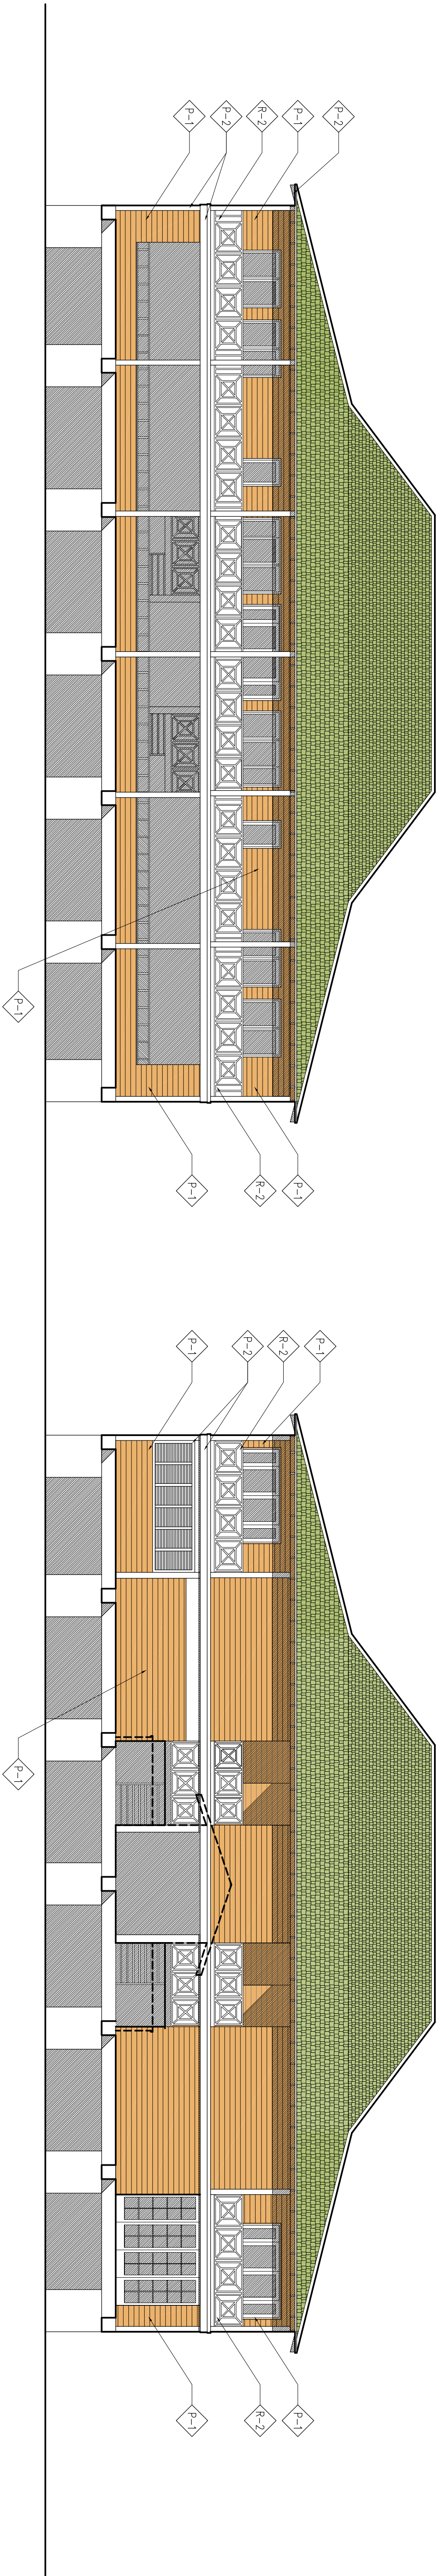

2 ELEVATION - REAR (NORTH)  
SCALE: 1/8" = 1' WHEN PLOTTED AT 42 X 30

1 ELEVATION - FRONT (SOUTH)  
SCALE: 1/8" = 1' WHEN PLOTTED AT 42 X 30